




CROWN OAK
ESTATES

Luxury Living

Southwest Lubbock

CROWNOAKESTATES.COM | 806-705-7711

Located at 114th & Upland

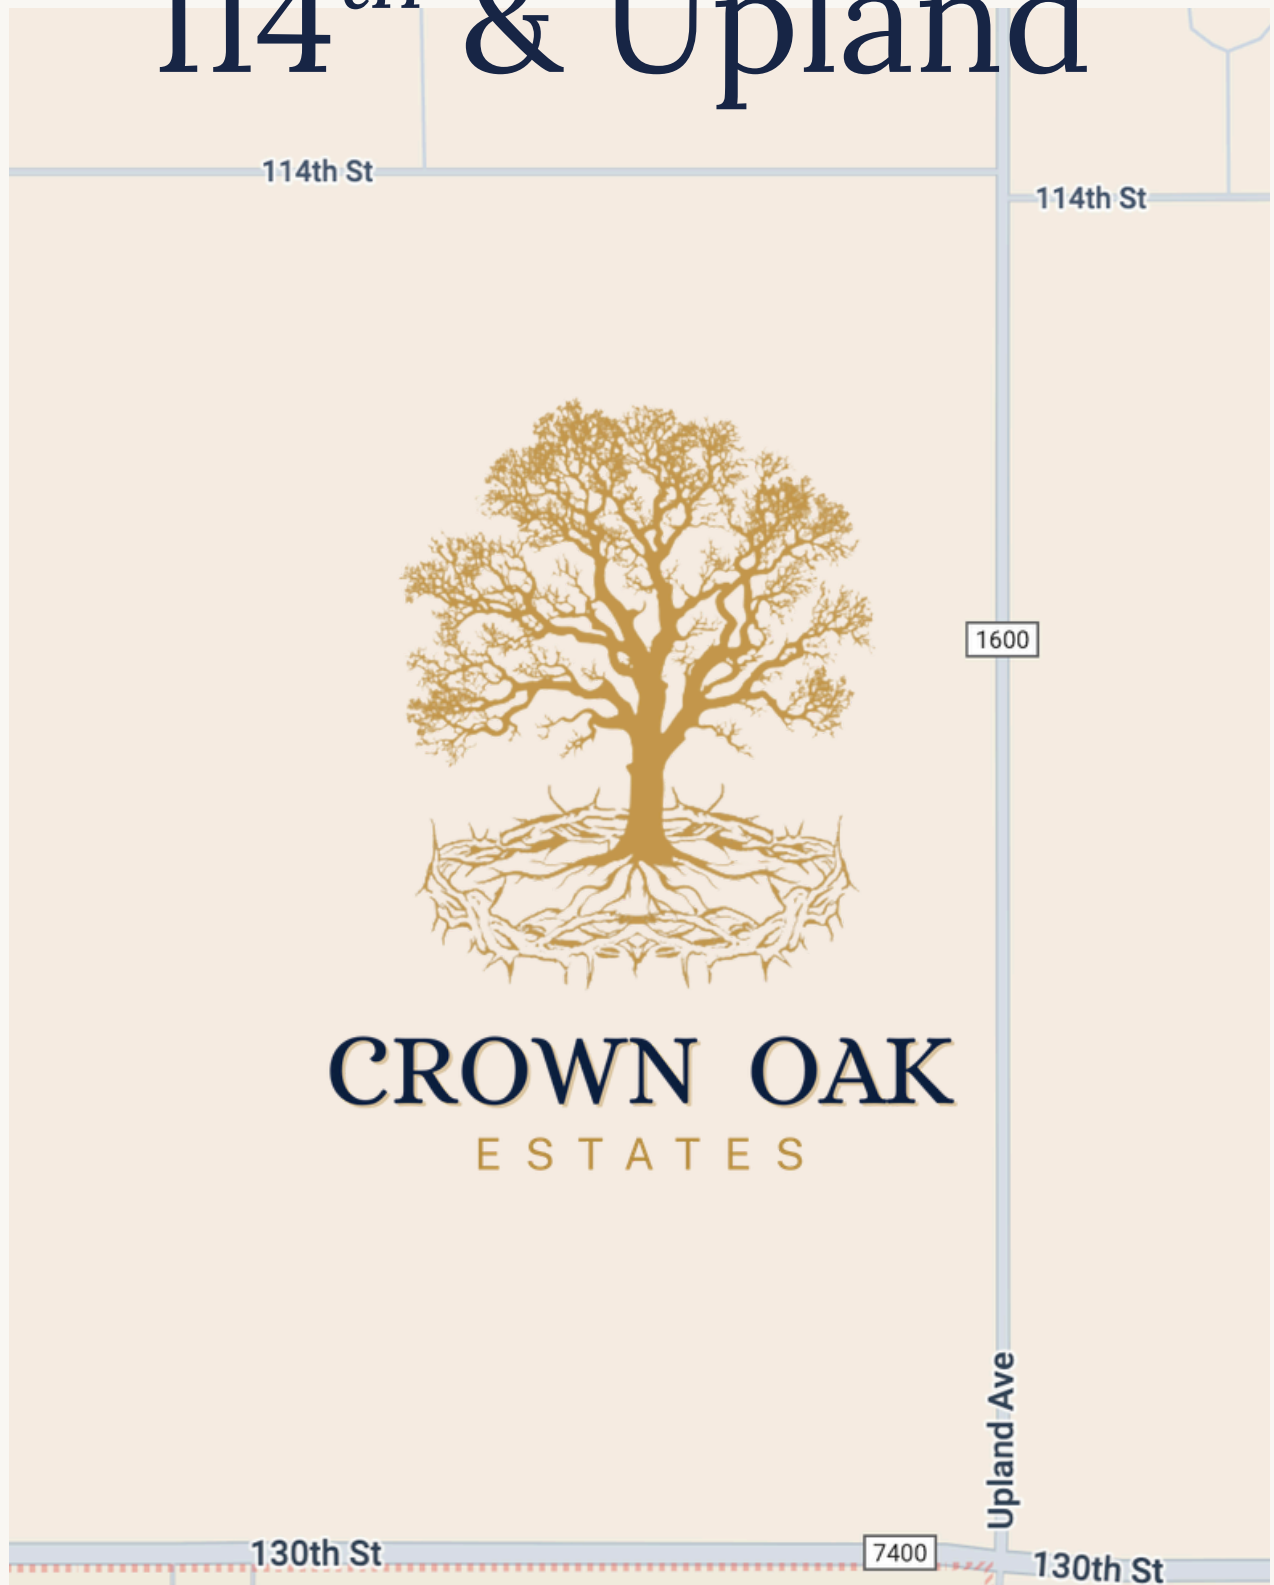

CROWN OAK
ESTATES

AVAILABLE LOTS

LOT	LOT SIZE	LOT	LOT SIZE
Lot 1	half acre	Lot 16	half acre
Lot 2	half acre	Lot 17	half acre
Lot 3	half acre	Lot 18	half acre
Lot 4	half acre	Lot 19	half acre
Lot 5	half acre	Lot 20	half acre
Lot 6	half acre	Lot 21	half acre
Lot 7	half acre	Lot 22	half acre
Lot 8	half acre	Lot 23	half acre
Lot 9	half acre	Lot 24	half acre
Lot 10	half acre	Lot 25	half acre
Lot 11	half acre	Lot 26	half acre
Lot 12	half acre	Lot 27	half acre
Lot 13	half acre	Lot 28	half acre
Lot 14	half acre	Lot 29	half acre
Lot 15	half acre	Lot 30	half acre
		Lot 31	half acre

114TH STREET

29

28

1

30

27

2

31

26

3

WAUSAU AVE.

115TH STREET

25

24

4

21

22

23

5

6

VOLNEY AVENUE

TRACT "A"

116TH STREET

20

19

18

7

15

16

17

8

9

WAUSAU AVENUE

117TH STREET

14

13

12

11

10



SCALE: 1" = 50'
0' 25' 100'

HOMES STARTING AT
\$3,300
MONTHLY

HALF ACRE LOTS
WITH SHOP
& POOL
OPTIONS

2,500 SQFT
& UP!

“VIRTUAL HOME BUILDER” COMING SOON TO THE WEBSITE

*Currently, all homes in Crown Oak Estates
are being built by our trusted builder
partner, Neslony Homes.*

